


PROPOSED BUILDING FOOTPRINT
EL. = 590.2
ZONE: C-4a

72

ARCHITECTURAL SITE PLAN
SCALE: 1" = 30'



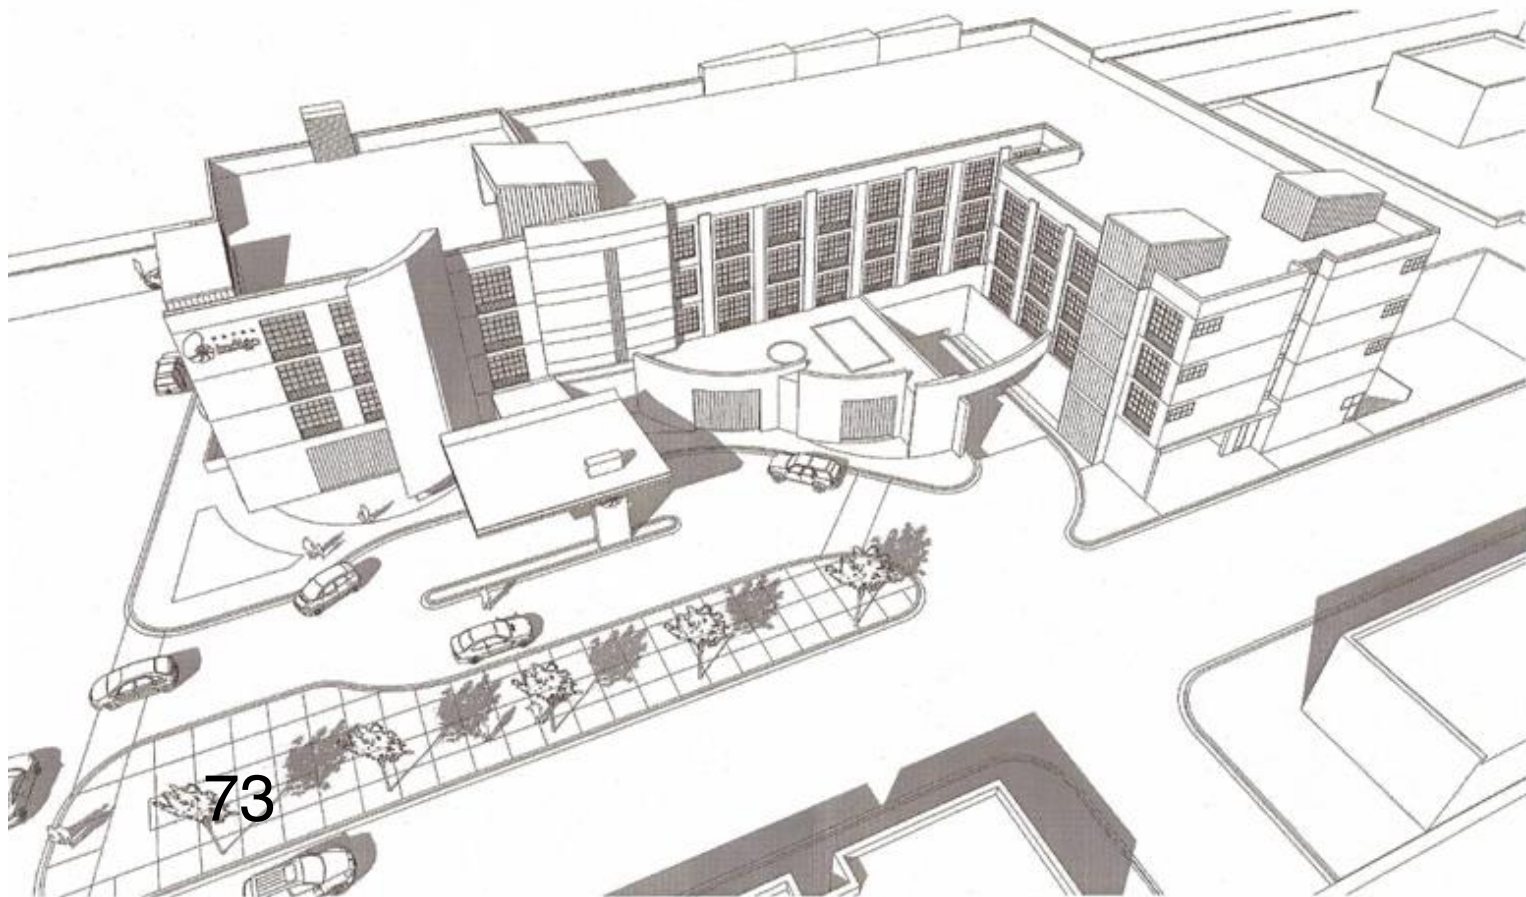

73

1
A5.0

AERIAL PERSPECTIVE



74

2 VIEW LOOKING SOUTHWEST
A5.0



75

3 VIEW LOOKING SOUTHEAST
A5.0




76

4 VIEW LOOKING NORTHEAST
A5.0




2 NORTH EXTERIOR ELEVATION
SCALE: 1/4"=1'-0"


77

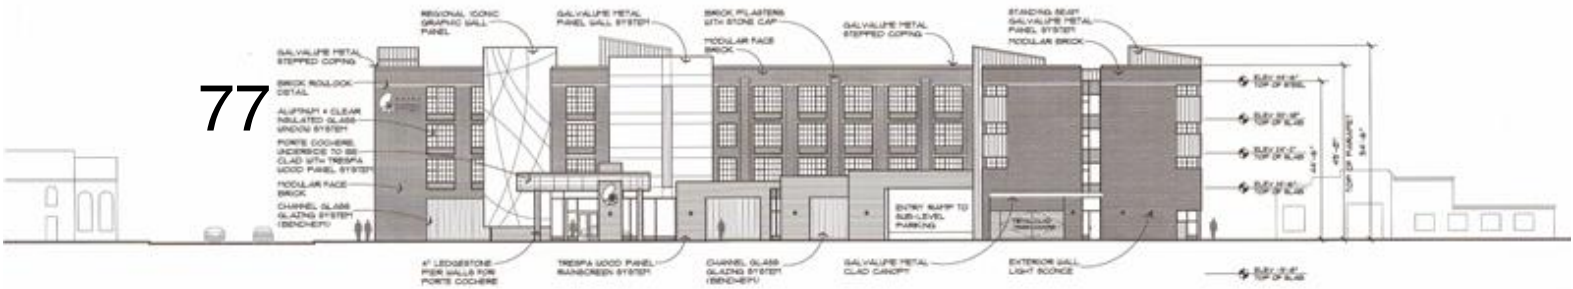

1 SOUTH EXTERIOR ELEVATION
SCALE: 1/4"=1'-0"

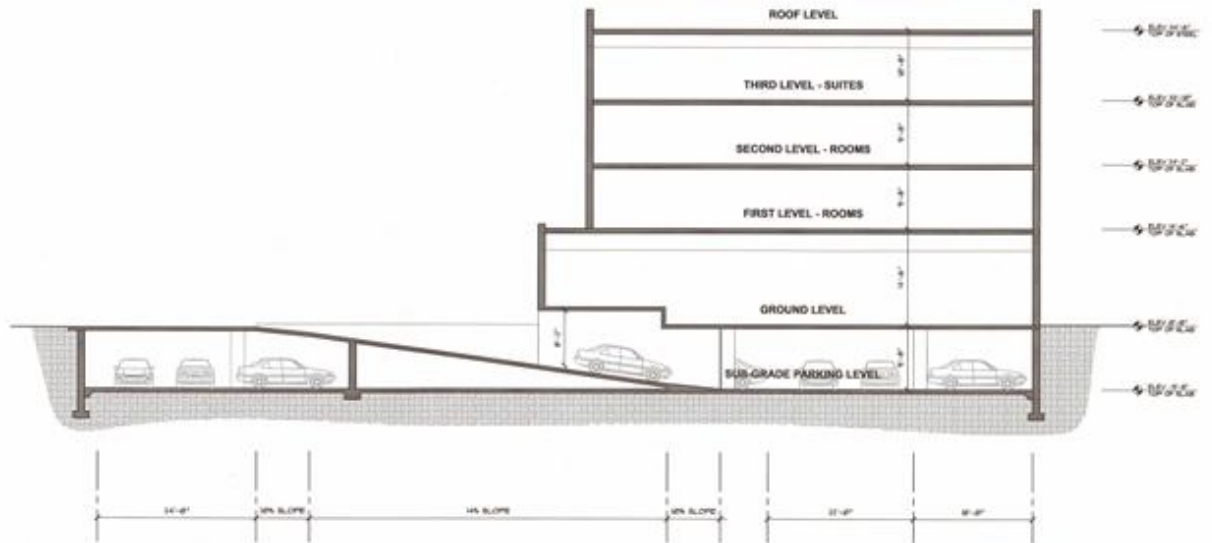

3 BUILDING CROSS SECTION
SCALE: 1/8"=1'-0"

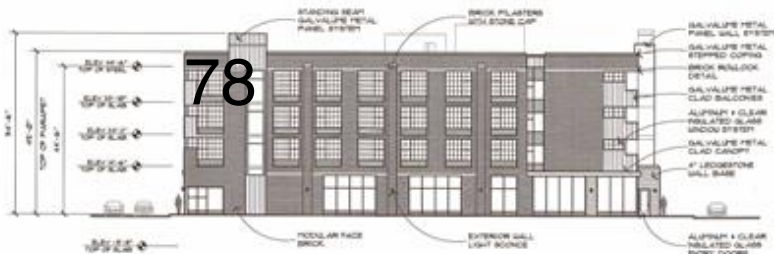

2 EAST EXTERIOR ELEVATION
SCALE: 1/8"=1'-0"



1 WEST EXTERIOR ELEVATION
SCALE: 1/8"=1'-0"

78